


**SITE PLAN OF THE INSTITUTE FOR ACADEMIC EXCELLENCE , AT IMAMPATNA, P.O.-
LOHABARANCHAK, P.S.- NARAYANGARH, DIST.- PASCHIM MEDINIPUR, WEST
BENGAL, PIN- 421437,**

SCALE : 1" = 80'-0"

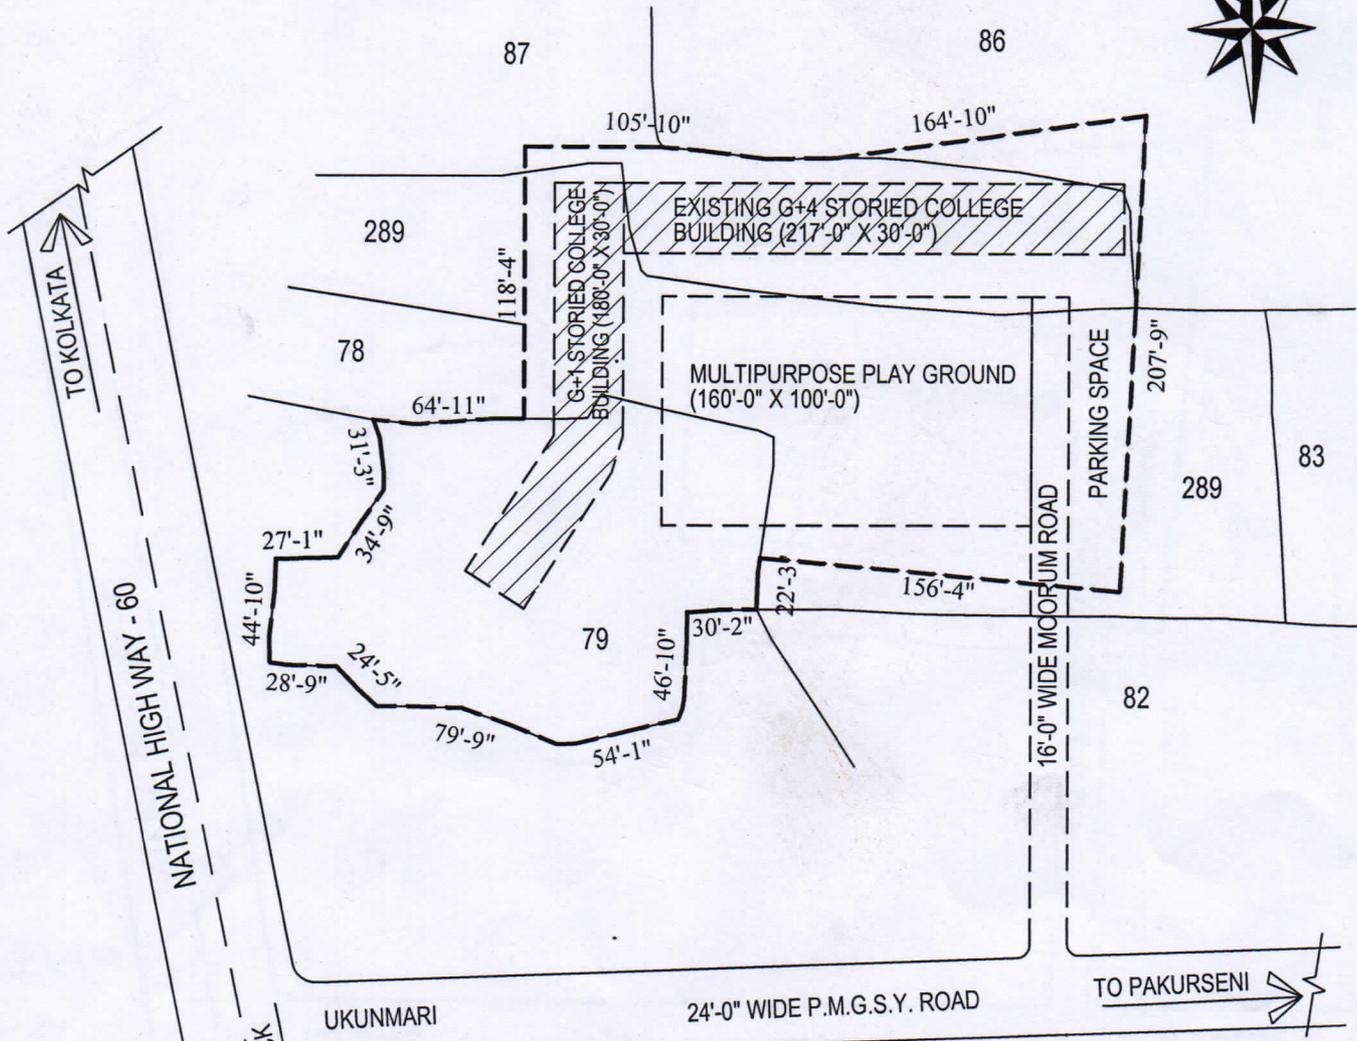

SCHEDULE OF LAND
MOUZA- IMAMPATNA,

J.L. NO.- 265,

PLOT NO.- 79	AREA- 52.00 DECIMAL
86	- 05.00 DECIMAL
87	- 27.00 DECIMAL
82/289	- 49.00 DECIMAL
TOTAL	- 133.00 DECIMAL

Rantix Chandna Danya
14.09.2016
Chairman
The Institute for Academic Excellence
At- Imampatna, P.O. Lohabaranchak
Dist. Paschim Medinipur, PIN- 421437

Sanat Das
14/9/16
SANAT DAS
Civil Engineer
Hatarmath, Midnapore
Mobile :- 94347 25049

N. K. Das
14.9.16
Assistant Engineer
Kharagpur Sub-Division
Social Sector, P.W. Dte.

DRAWN BY

ENGINEER SIGNATURE